

July 2023




CVTA Wayfinding for Fall Line Trail OPTION 2



10005 Stonemill Road
Richmond, Virginia 23233
Phone: 804-346-4771
Fax: 804-325-1751
www.abdesignonline.com

DESIGN OPTIONS
Option 2

Post and panel.

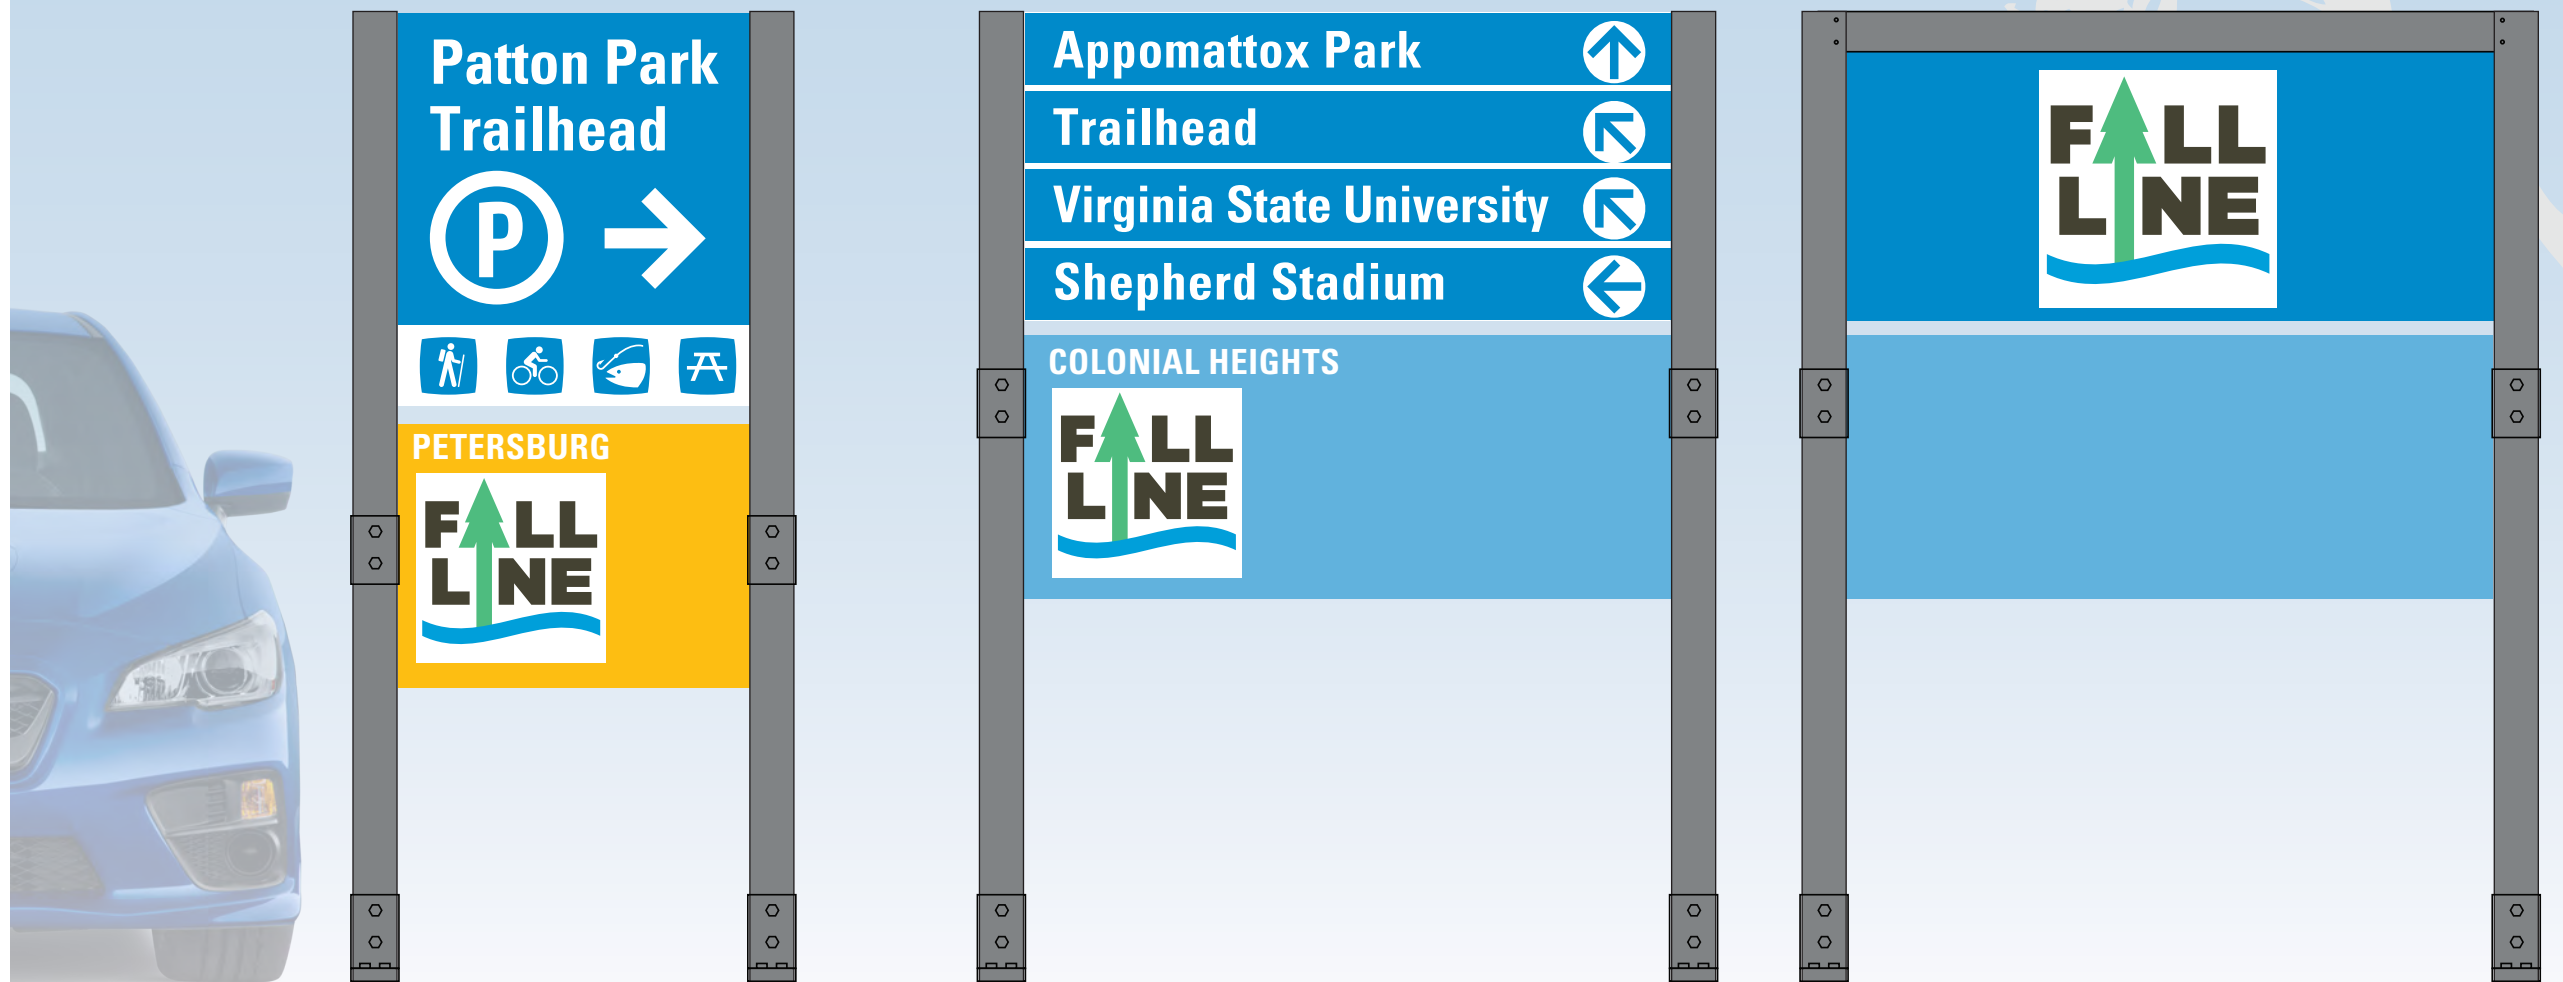

Sign Type T1
Vehicular
Trailhead Sign

Sign Type V1
Vehicular Directional

Sign Type V1
Vehicular Directional
(BACK SIDE)

THIS DRAWING REPRESENTS DESIGN INTENT ONLY.

Date	Revisions	Scale
7.8.23		3/4" = 1'

Client/Project
CVTA, Virginia
Wayfinding for Fall Line Trail

DESIGN OPTIONS
Option 2


Post and panel.



Sign Type T2
Pedestrian
Trailhead Sign



Sign Type P1
Pedestrian Directional

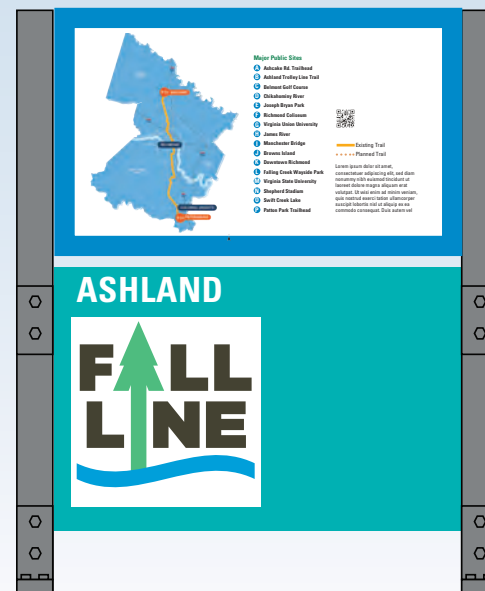

Sign Type MA1
Pedestrian Map



Sign Type P2
Pedestrian Directional

THIS DRAWING REPRESENTS DESIGN INTENT ONLY.

Date	Revisions	Scale
7.8.23		3/4" = 1'

Client/Project
CVTA, Virginia
Wayfinding for Fall Line Trail

DESIGN OPTIONS
Option 2

Post and panel.



Sign Type M1
Mile Marker

Sign Type U1
Urban Road Sign

Sign Types R1
Regulatory Sign

Sign Types W
Warning Signs

THIS DRAWING REPRESENTS DESIGN INTENT ONLY.

Date	Revisions	Scale
7.8.23		3/4" = 1'

Client/Project
CVTA, Virginia
Wayfinding for Fall Line Trail